

ALL TEXT, SYMBOLS, DIMENSIONS AND ALL INFORMATION CONTAINED HEREIN IS THE PROPERTY OF SCHENKEL SHULTZ ARCHITECTURE, INC. AND IS TO BE USED ONLY FOR THE PROJECT AND SITE SPECIFICALLY IDENTIFIED HEREIN. ANY REUSE, REPRODUCTION, OR TRANSMISSION OF THIS INFORMATION WITHOUT THE WRITTEN PERMISSION OF SCHENKEL SHULTZ ARCHITECTURE, INC. IS STRICTLY PROHIBITED. THE USER OF THIS INFORMATION AGREES TO HOLD SCHENKEL SHULTZ ARCHITECTURE, INC. HARMLESS FROM AND AGAINST ALL LIABILITY, DAMAGES, LOSSES, AND EXPENSES, INCLUDING REASONABLE ATTORNEY'S FEES, ARISING FROM OR RESULTING FROM THE USE OF THIS INFORMATION. THE USER OF THIS INFORMATION AGREES TO INDEMNIFY AND HOLD SCHENKEL SHULTZ ARCHITECTURE, INC. HARMLESS FROM AND AGAINST ALL LIABILITY, DAMAGES, LOSSES, AND EXPENSES, INCLUDING REASONABLE ATTORNEY'S FEES, ARISING FROM OR RESULTING FROM THE USE OF THIS INFORMATION. THE USER OF THIS INFORMATION AGREES TO INDEMNIFY AND HOLD SCHENKEL SHULTZ ARCHITECTURE, INC. HARMLESS FROM AND AGAINST ALL LIABILITY, DAMAGES, LOSSES, AND EXPENSES, INCLUDING REASONABLE ATTORNEY'S FEES, ARISING FROM OR RESULTING FROM THE USE OF THIS INFORMATION.




St. Lucie
Special Needs
**Shelter/
 Auditorium**
 2000 VIRGINIA AVE.
 FT. PIERCE, FL 34945
St. Lucie County
 AGREEMENT # 2023-07-01-18-01-529

100% CONSTRUCTION DOCUMENTS
 01.18.23
 ADDENDUM NO. 4
 DESIGN NO. 2
 SHEET NO. 2

DATE: 10.01.26
 DRAWN BY: JAL
 CHECKED BY: JAL
 DATE: 10.01.26
 CONN. NO.: 00202801

SPECIAL NEEDS
ARCHITECTURAL
SITE PLAN

A013

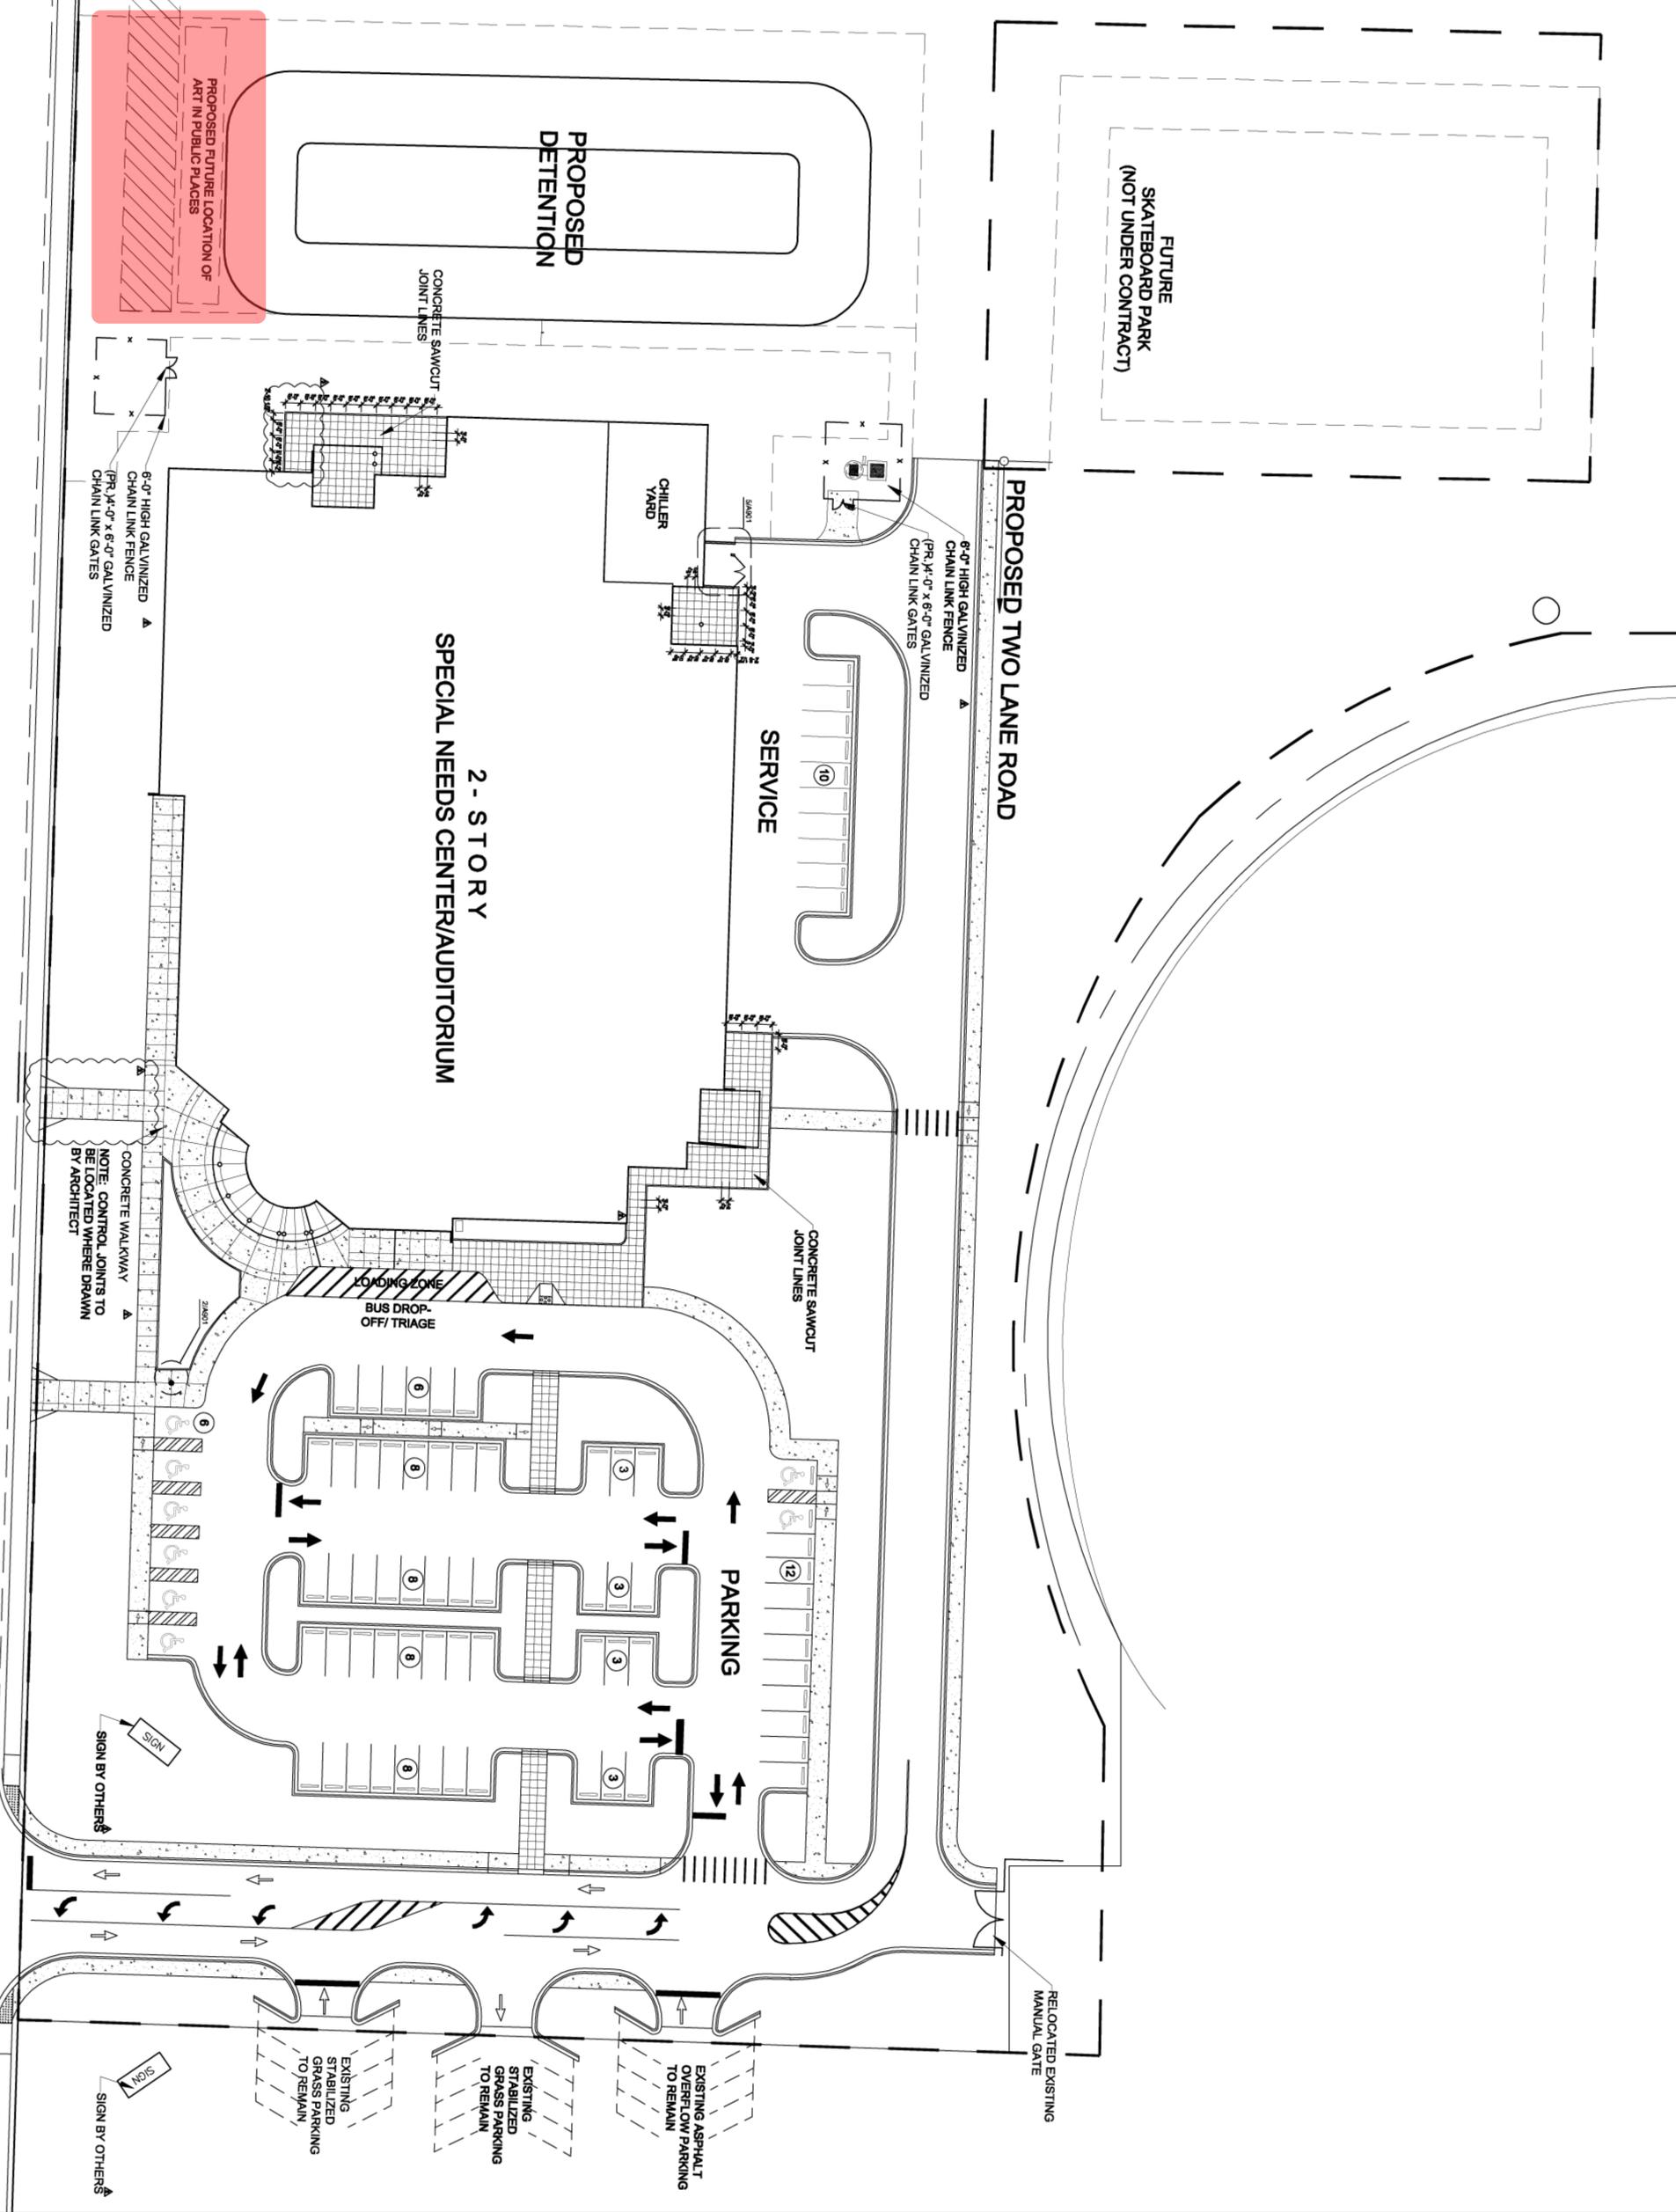

VIRGINIA AVENUE (S.R. 70)

SPECIAL NEEDS SHELTER/AUDITORIUM
 SITE PLAN

16" GR. WM. 16" GR. WM. 16" GR. WM. 16" GR. WM.