

DIVISION OF ENGINEERING

MEMORANDUM

10-125

TO: County Commissioners
County Administrator
County Public Works Director
911
St. Lucie County Road and Bridge Division
St. Lucie County Solid Waste Department
St. Lucie County Community Services Department
Fire Department
Media
City of Fort Pierce

- City Engineer
- City Public Works Director
- Planning Department
- Police Department

FPUA
Sheriff's Office
School Board
Postmaster
Community Transit
FDOT Fort Pierce
Ditchdiggers



FROM: Michael V. Powley, P.E., County Engineer *MVP*

SUBJECT: Elm Avenue closure between Midway Road and Weatherbee Road

WHEN: 8:00 am Monday, July 19, 2010 to 5:00 pm Monday, August 30, 2010

WHY: Installation of new water main.

MAINTENANCE OF TRAFFIC: Only 300-foot sections of Elm Avenue will be closed at a time. Motorists should follow roadway signs to access properties affected by the closure. Please see attached plan.

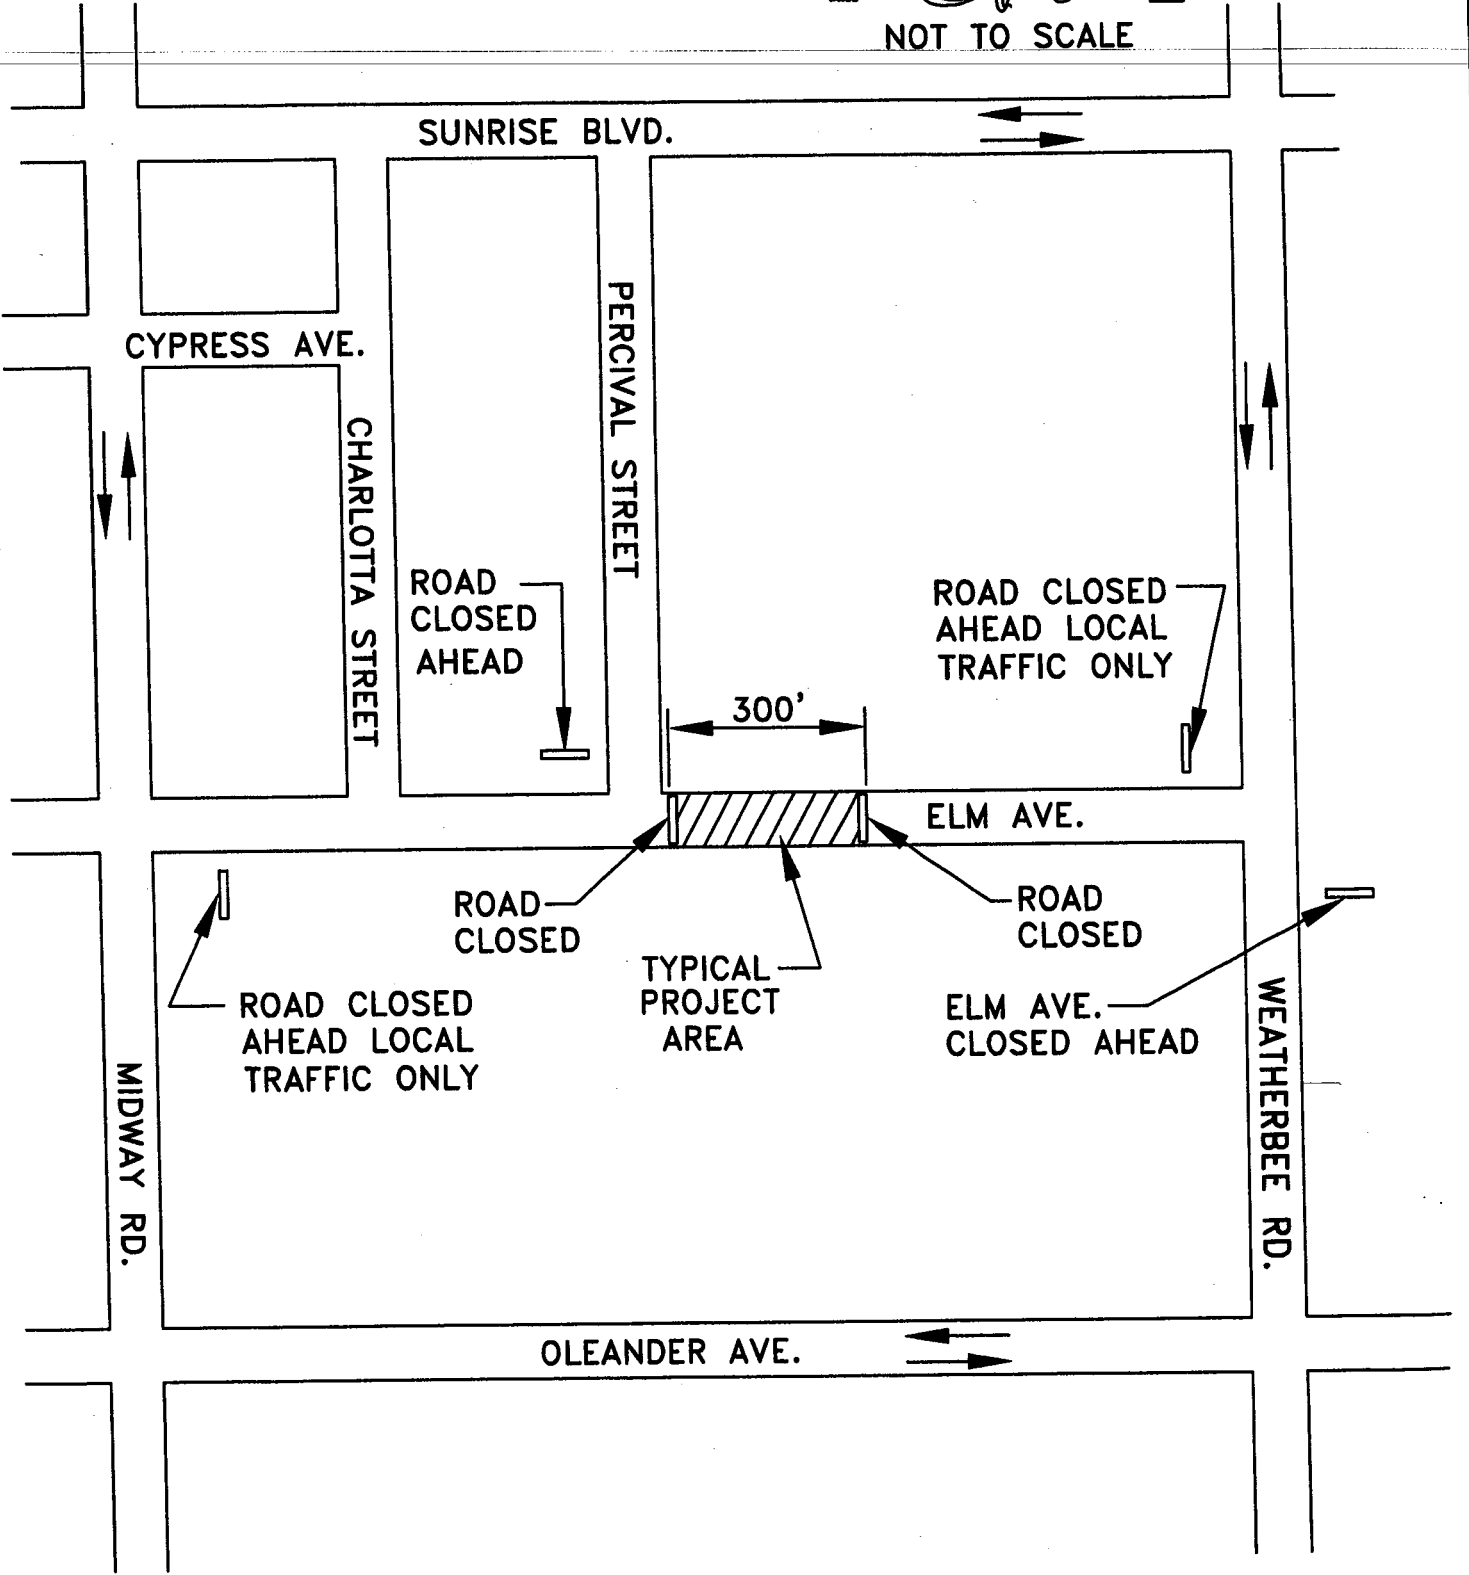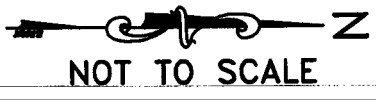

| | |
|-------------|-------------------|
| SCALE: NONE | DATE 7/2/10 |
| | PROJECT NO. _____ |
| | DRAWN BY D.P.G. |
| | CHECKED M.P. |
| | REVISIONS _____ |
| SHEET NO. | |
| 1 | |

**ELM AVE. ROAD CLOSURE
BETWEEN MIDWAY ROAD
AND WEATHERBEE ROAD**

BOARD OF COUNTY COMMISSIONERS
ST. LUCIE COUNTY, FLORIDA
ENGINEERING DIVISION
2300 VIRGINIA AVE., FT. PIERCE, FLORIDA
TELEPHONE (772) 462-1707