

DIVISION OF ENGINEERING

MEMORANDUM

10-059

TO: County Commissioners
County Administrator
Assistant County Administrator
County Public Works Director
911
St. Lucie County Road and Bridge Division
St. Lucie County Solid Waste Department
St. Lucie County Utilities Department
Fire Department
Media
City of Fort Pierce

- City Engineer
- City Public Works Director
- Planning Department
- Police Department

City of Port St. Lucie

- City Engineer
- City Public Works Director
- Planning Department
- Police Department

Fort Pierce Utilities Authority
Sheriff's Office
School Board
Postmaster
Community Transit
FDOT Fort Pierce


FROM: Michael V. Powley, P.E., County Engineer *MVP*

SUBJECT: Easy Street resurfacing

WHEN: April 5 - 7, 2010 - 7:00 am to 5:00 pm.

WHY: **Phase 1:** In order to resurface the westbound lane of Easy Street west of Buchanan Drive, one lane of Easy Street will be closed. Eastbound traffic will remain unaffected. Westbound vehicles will be detoured to Midway Road via Buchanan Drive. Please see attached plan.

Phase 2: Resurfacing of the westbound lanes of Easy Street east of Buchanan Drive will be accomplished by alternating traffic onto the north side lane. Drivers should use caution and follow instructions from flag men. Delays should be anticipated.

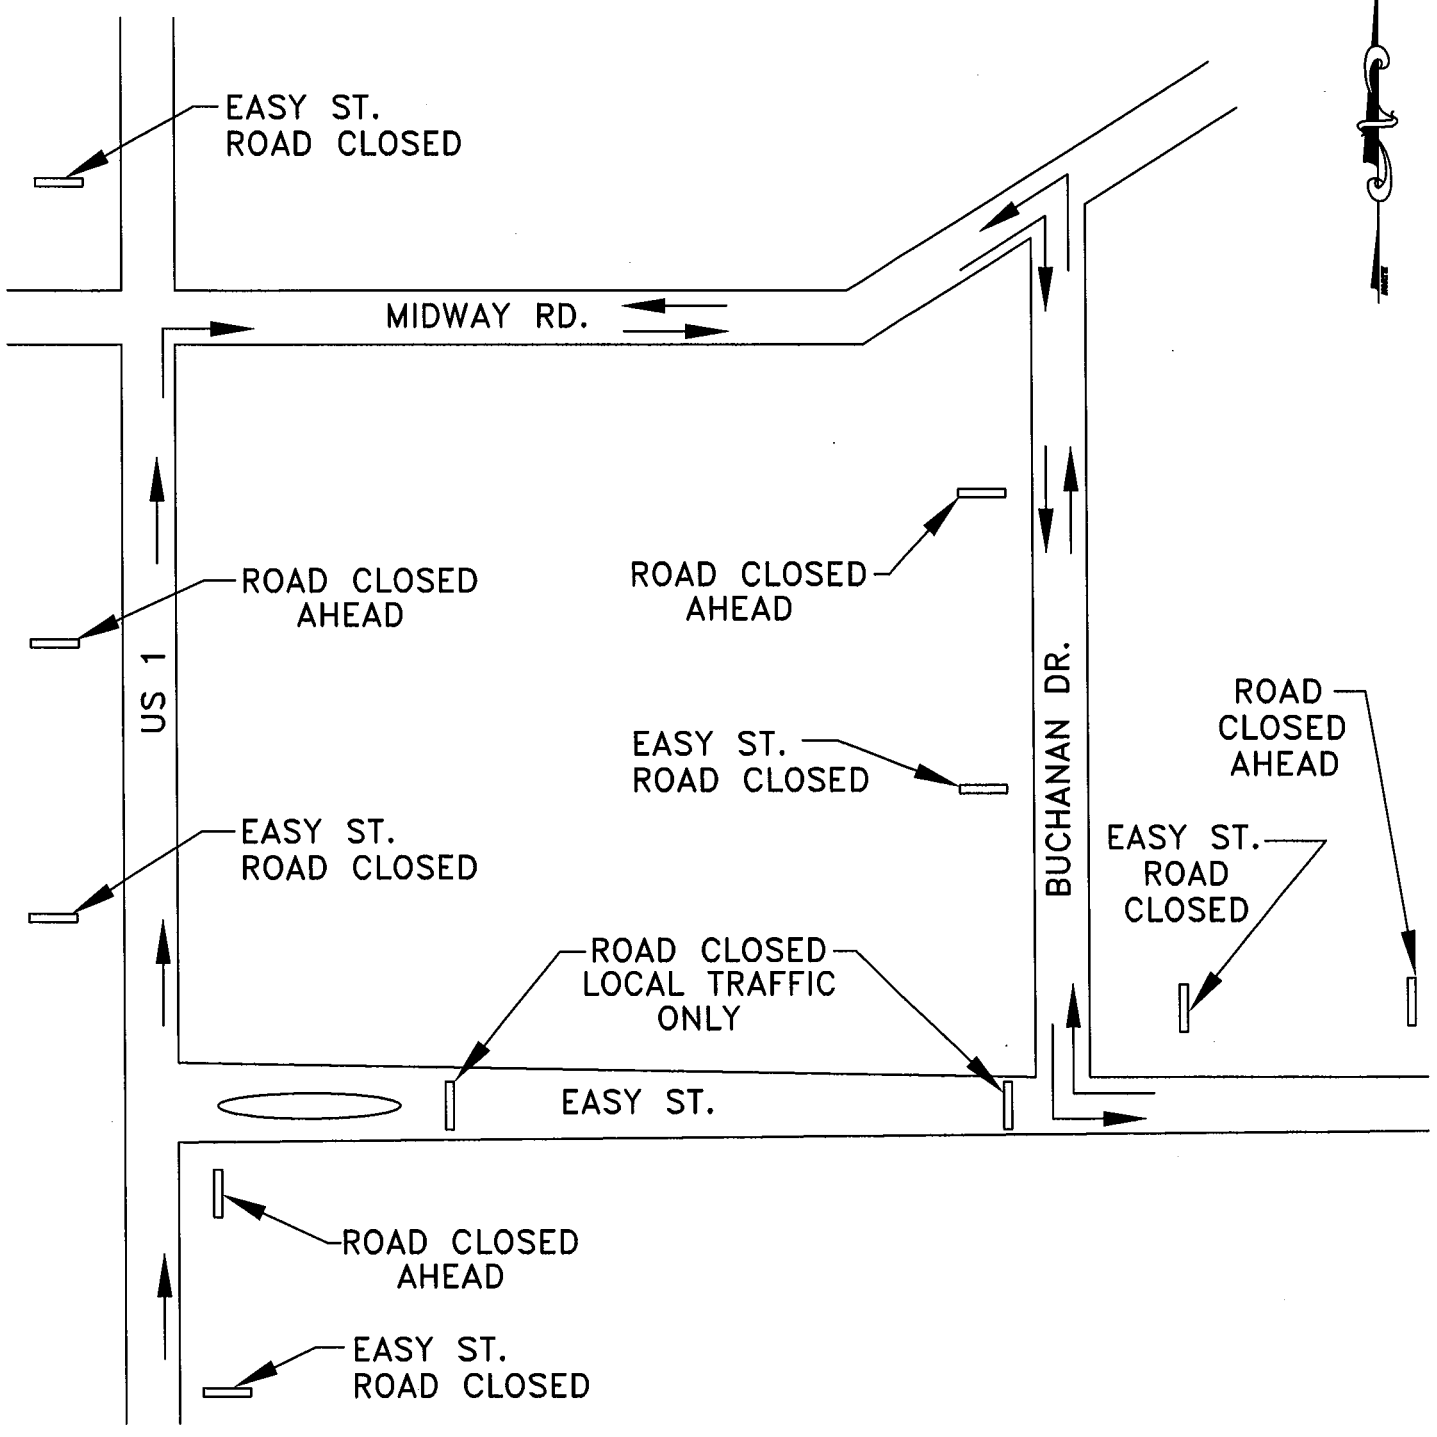

SCALE: NONE	DATE	EASY STREET ROAD CLOSURE US 1 TO BUCHANAN DRIVE
	PROJECT NO. ____	
Phase I	DRAWN BY D.P.G.	
	CHECKED M.P.	
	REVISIONS ____	BOARD OF COUNTY COMMISSIONERS ST. LUCIE COUNTY, FLORIDA ENGINEERING DIVISION 2300 VIRGINIA AVE., FT. PIERCE, FLORIDA TELEPHONE (772) 462-1707
SHEET NO.		
1		